

MAIL ROOM TBD

CE BUILDING SUPPORT  
TBD  
±2,500 SF

INDOOR RECREATION SPACE  
±10,000 SF

NOTE:  
FOR ILLUSTRATIVE PURPOSES ONLY.  
LOCATION OF RECREATION SPACE  
TO BE DETERMINED.


MAIL ROOM TBD

CE BUILDING  
LOBBY

RES  
(IMP)

■ INDOOR RECREATION SPACE: ±10,000 SF

AT GRADE OPTION

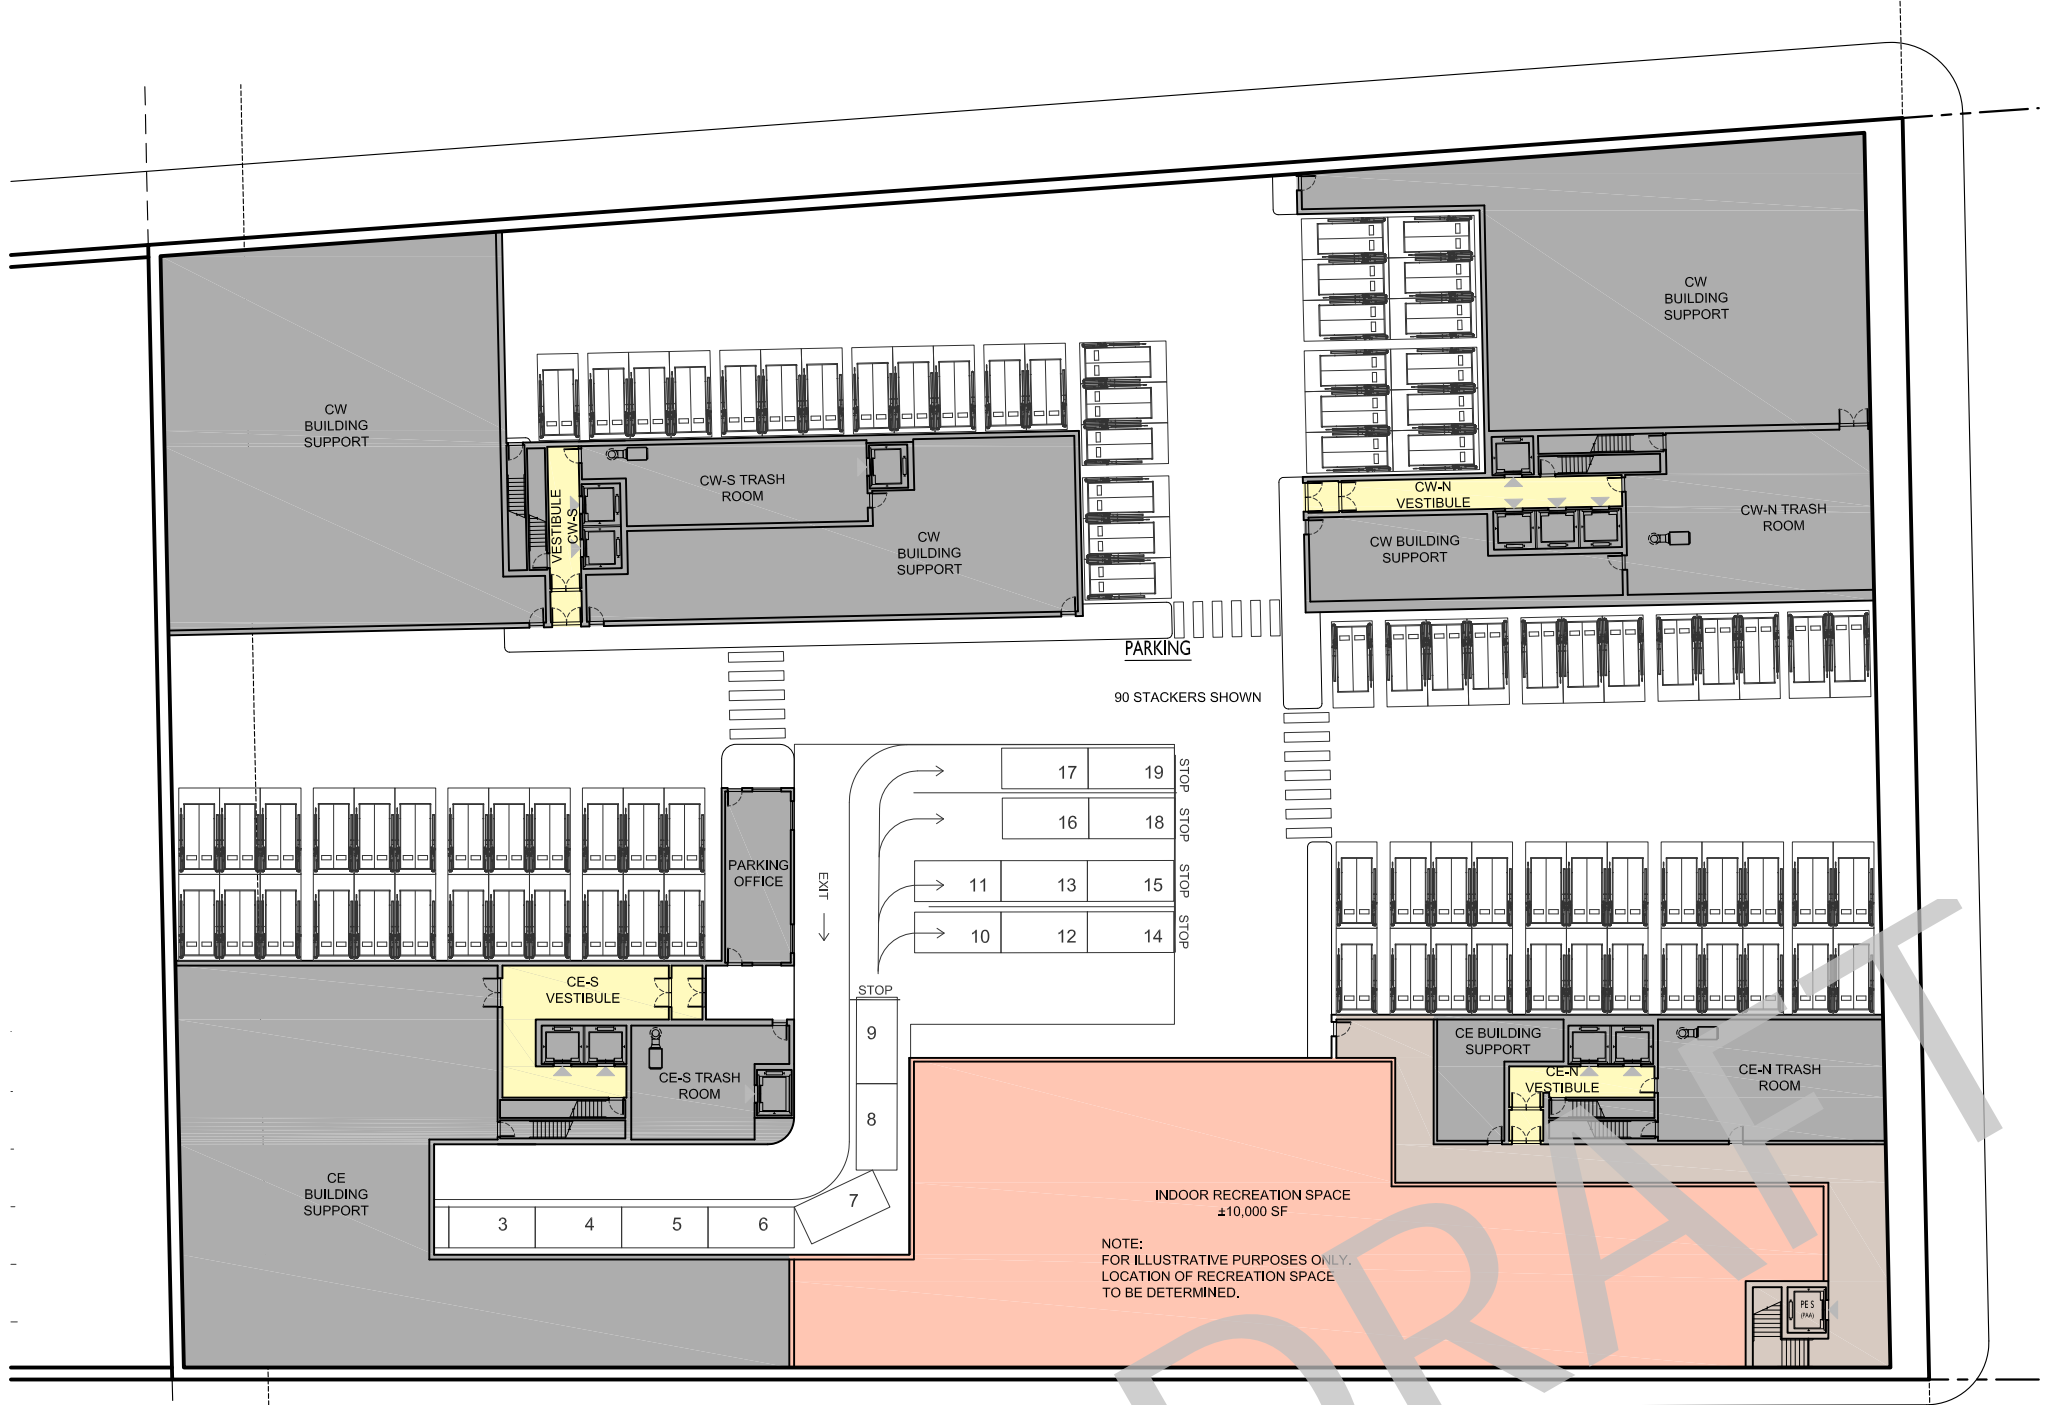

INDOOR RECREATION SPACE: ±10,000 SF

BELOW GRADE OPTION